


SCANNED
- 9 JAN 2006

SCANNED
9 JAN 2006

COUNCIL DISTRICT COUNCIL
DEVELOPMENT SERVICE
03 JAN 2006
Off Ref:
[blank]

GCHQ @ Birdlip Radio Station

Site Location Plan NTS

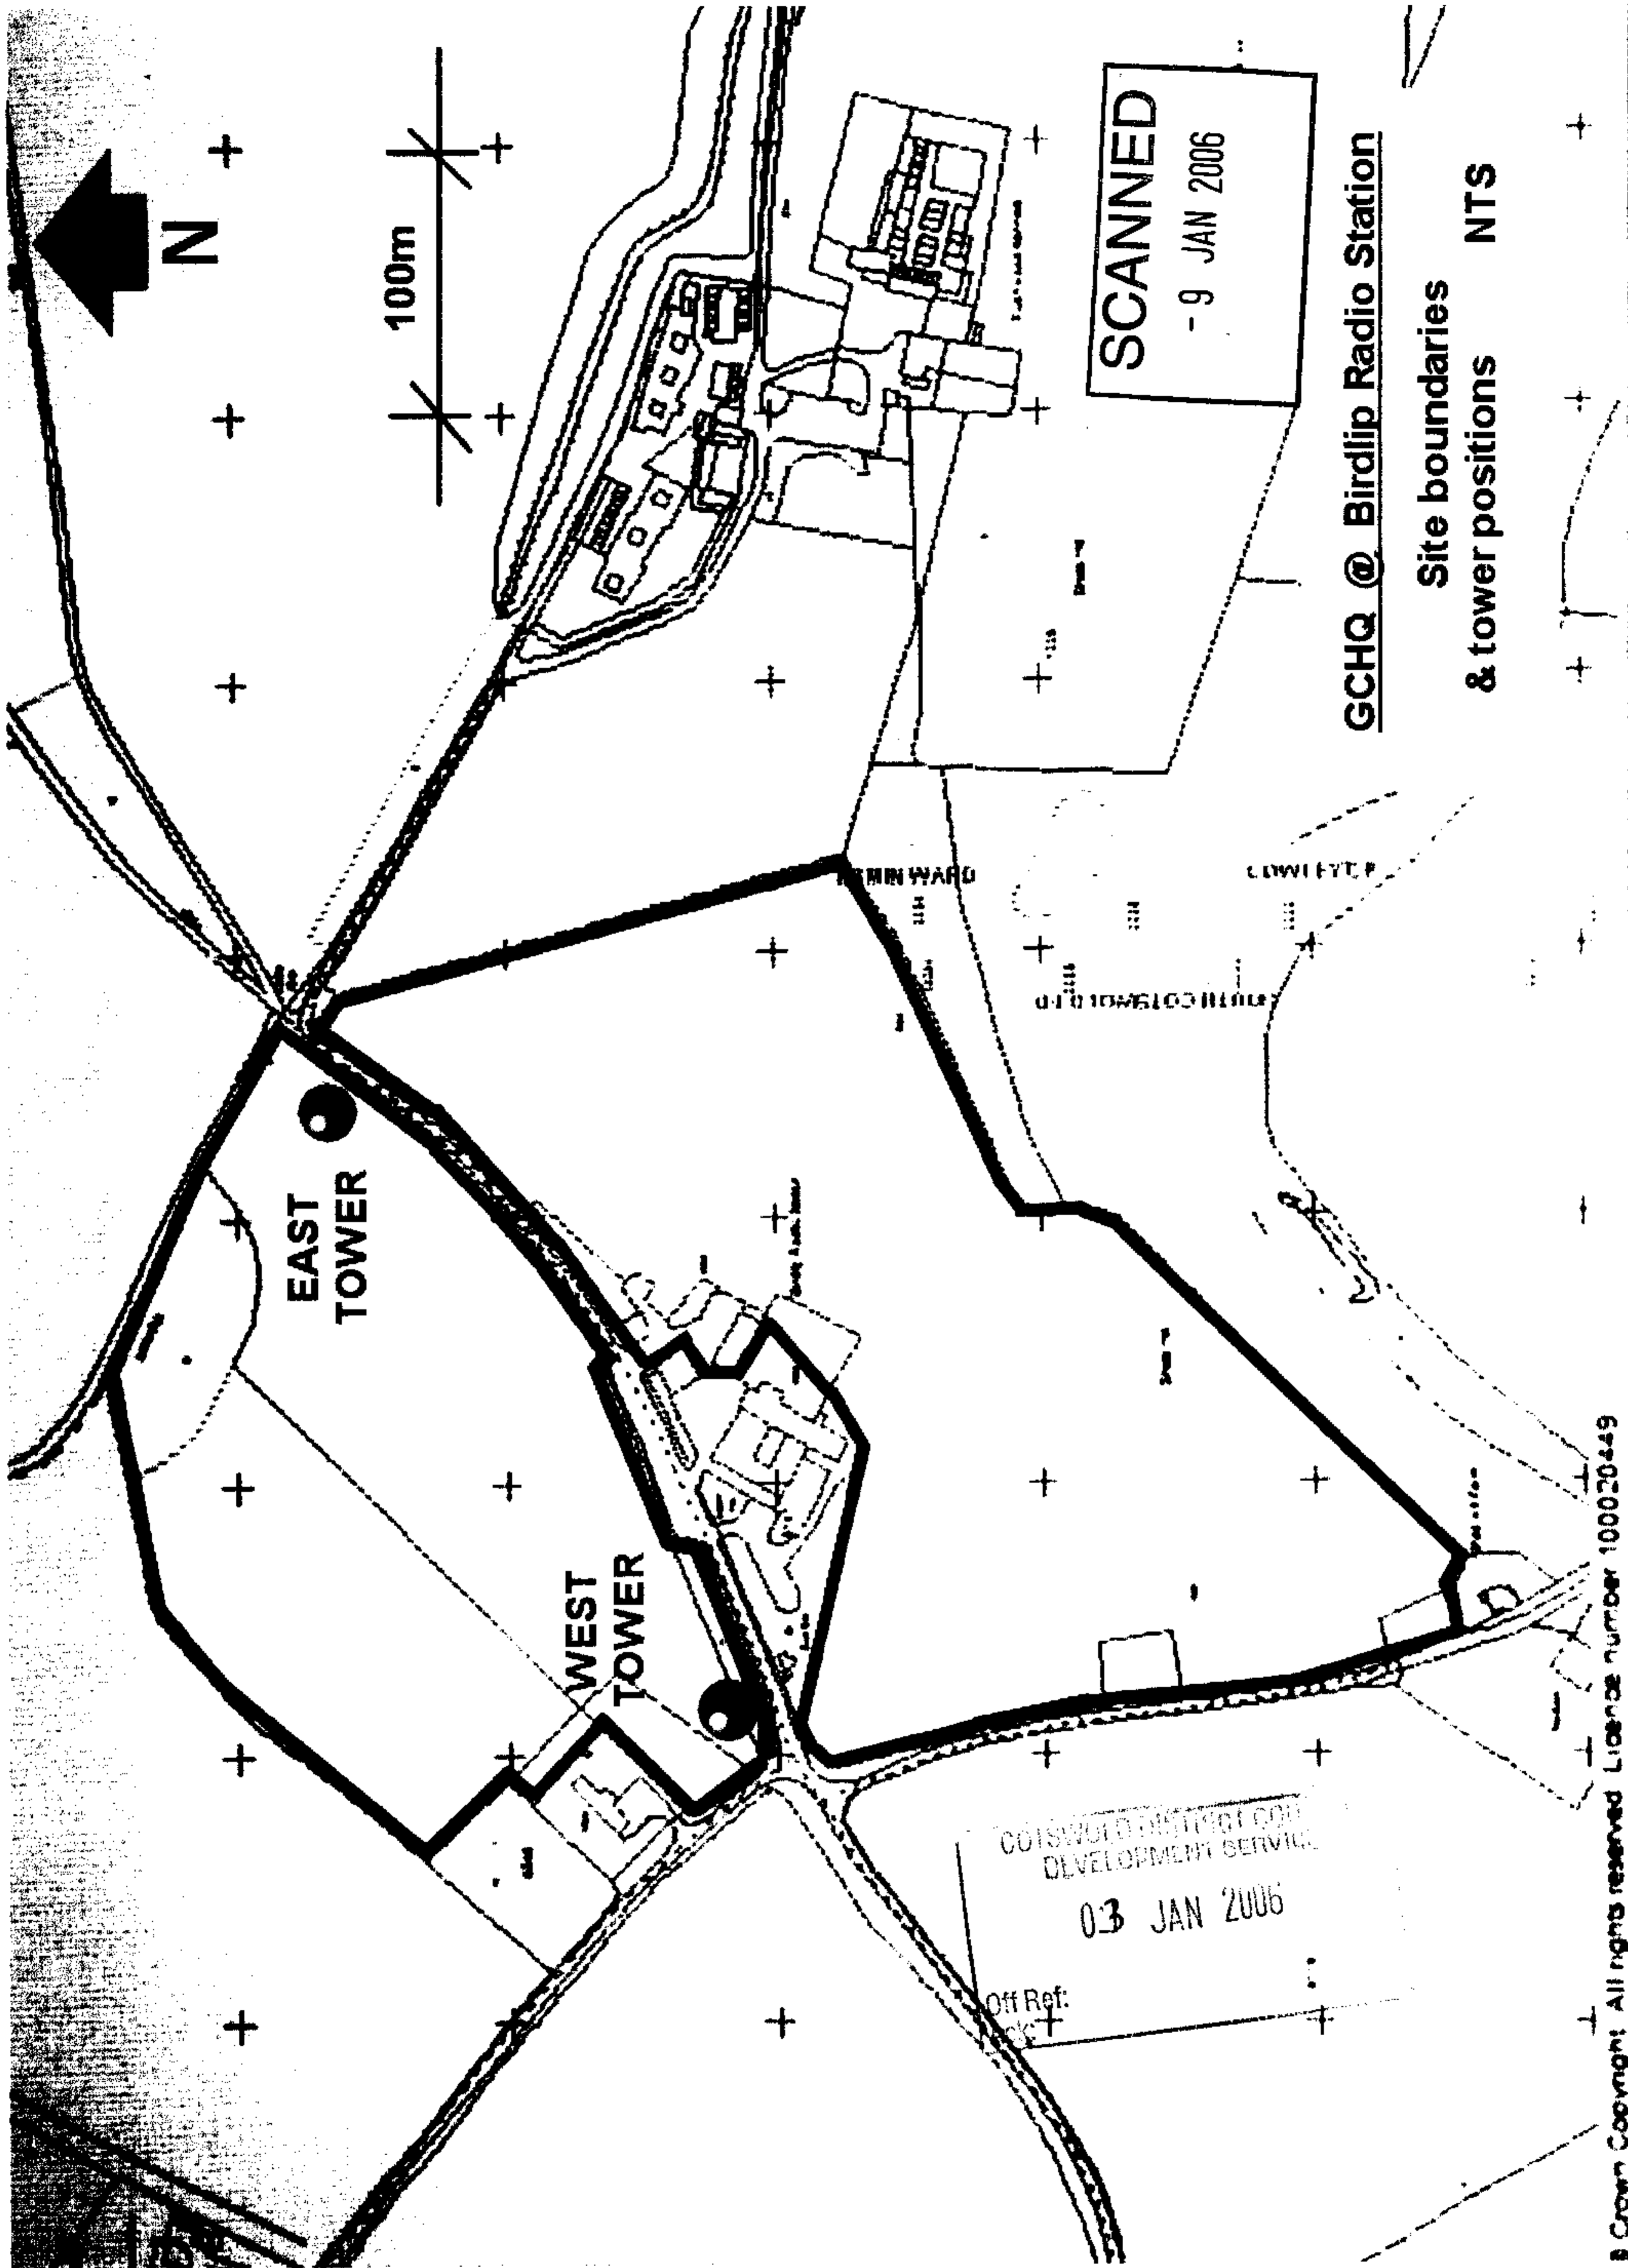

SCANNED
- 9 JAN 2006

GCHQ @ Birdlip Radio Station



**Site boundaries
& tower positions NTS**

COISWOLD FIRST LIGHT COMMUNICATIONS DEVELOPMENT SERVICE

03 JAN 2006

Off Ref:

SCANNED
- 9 JAN 2006

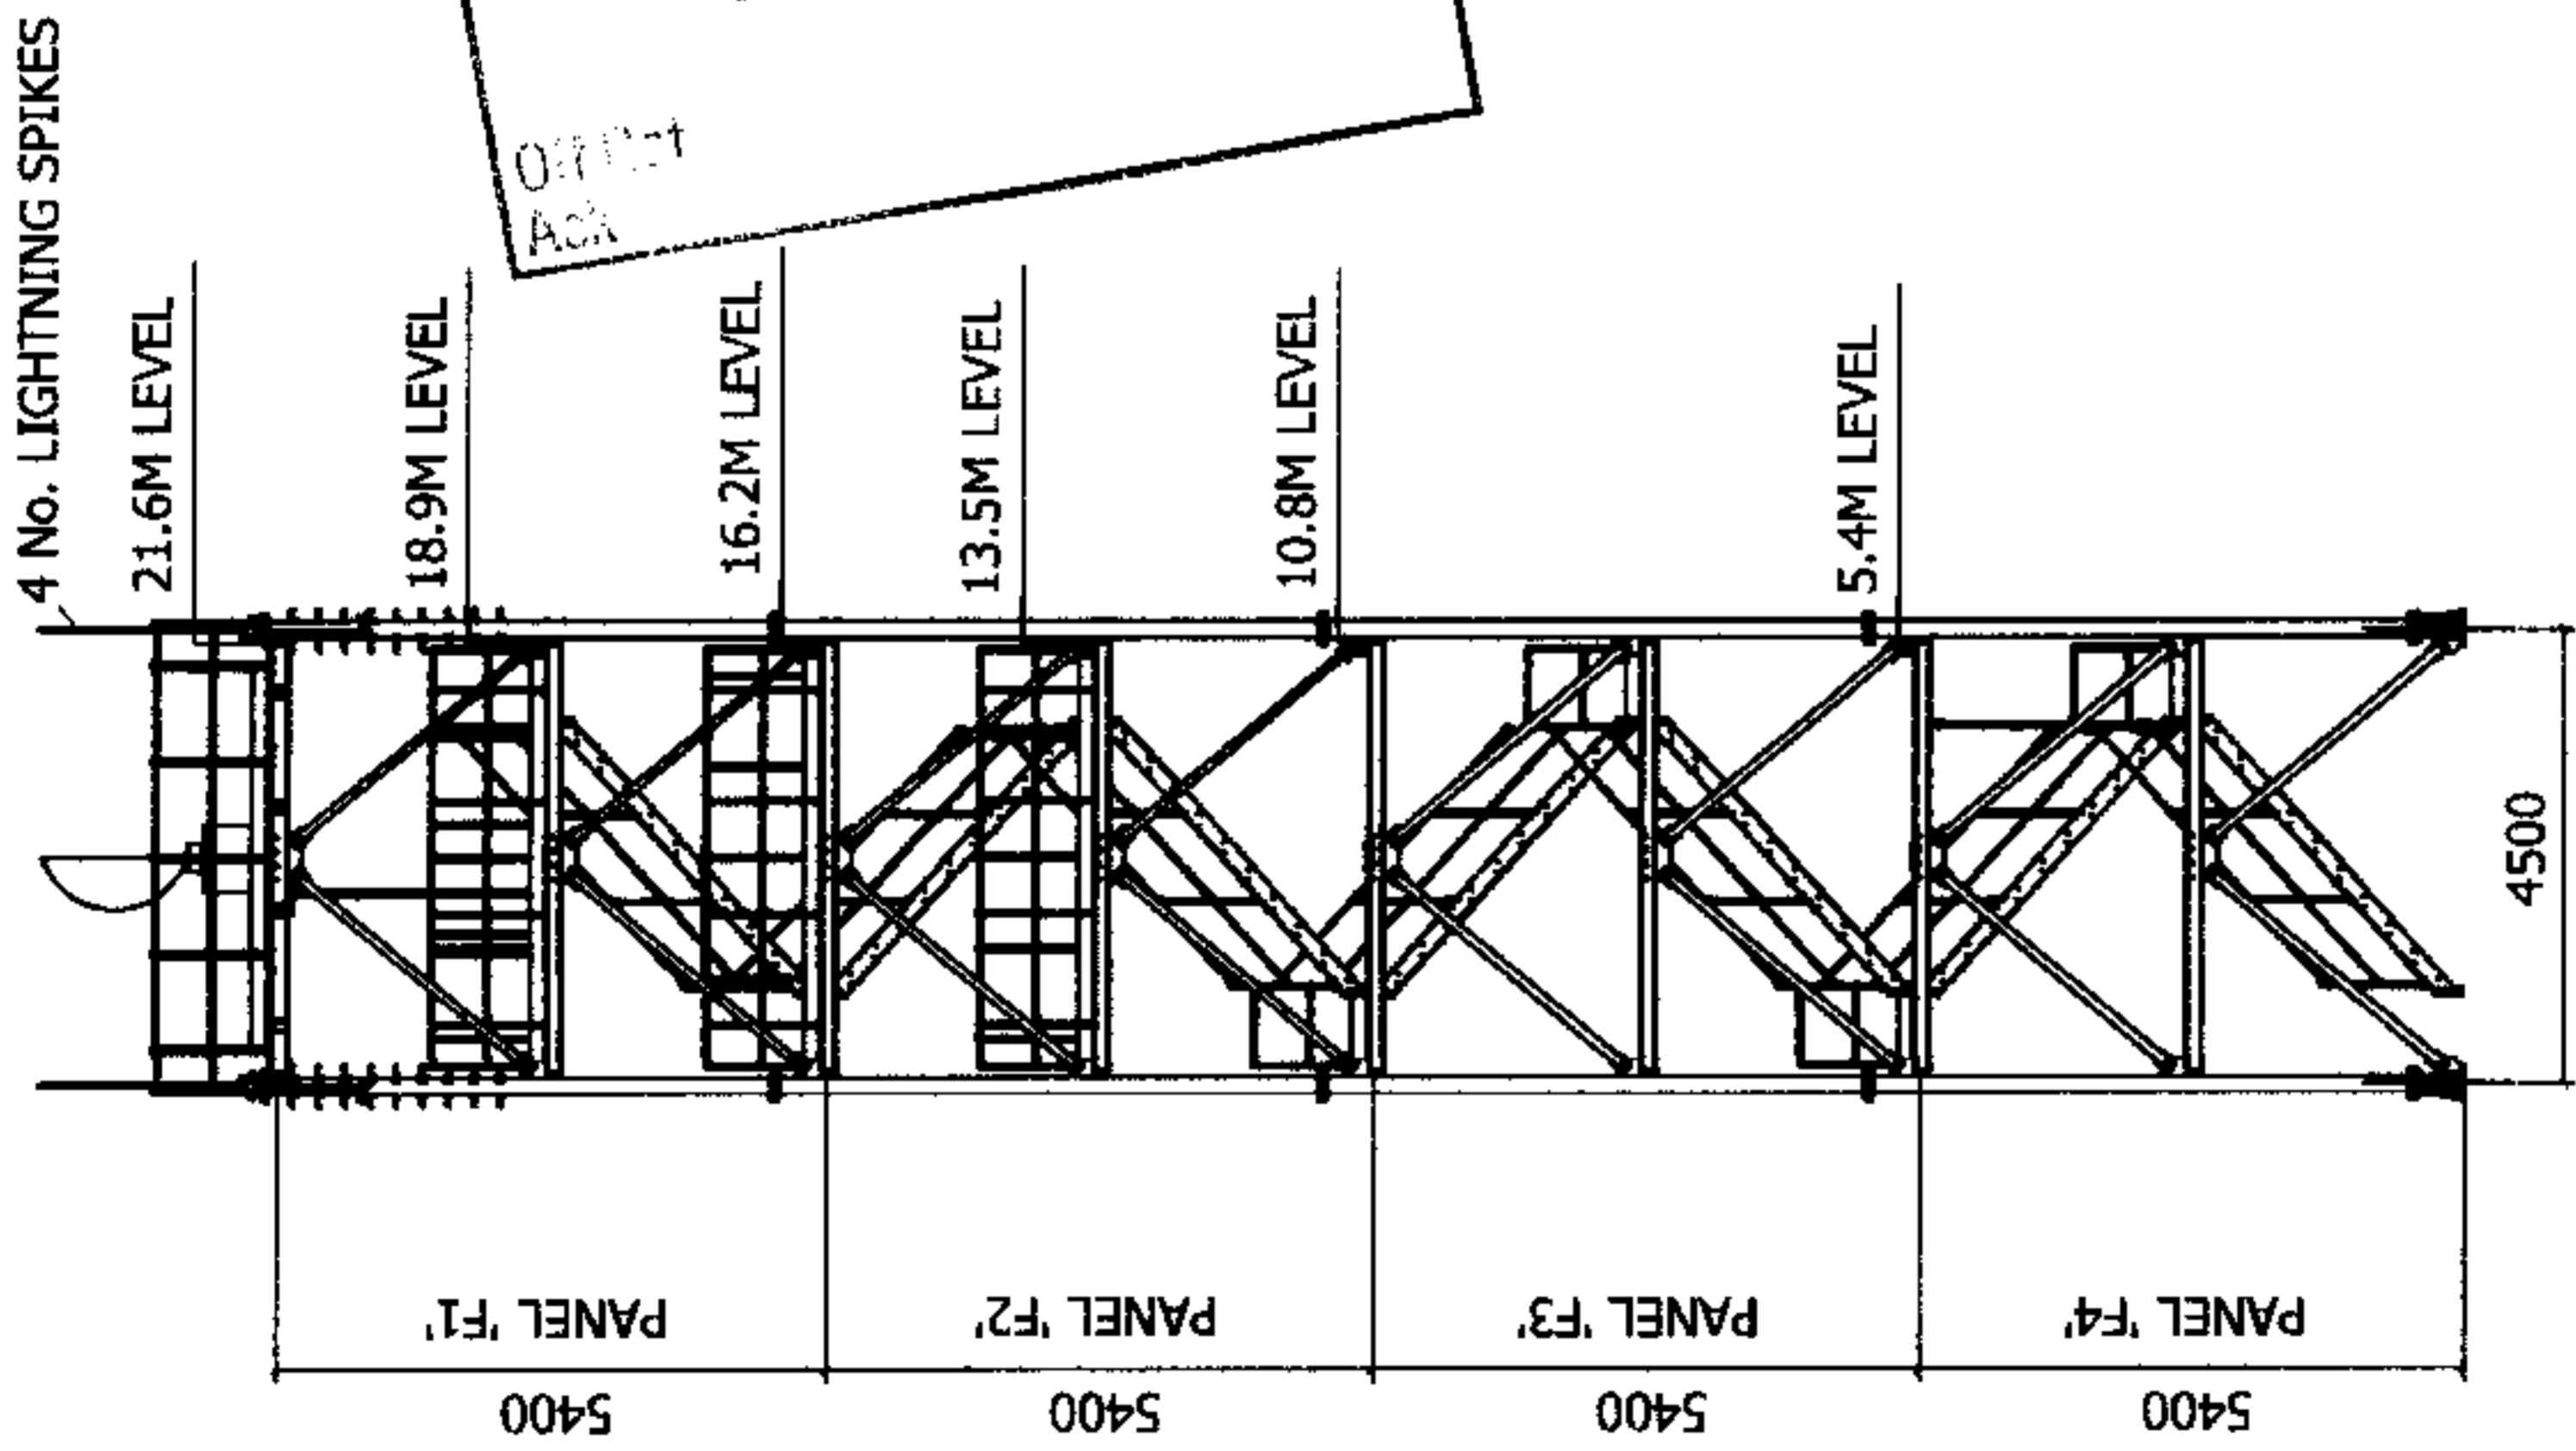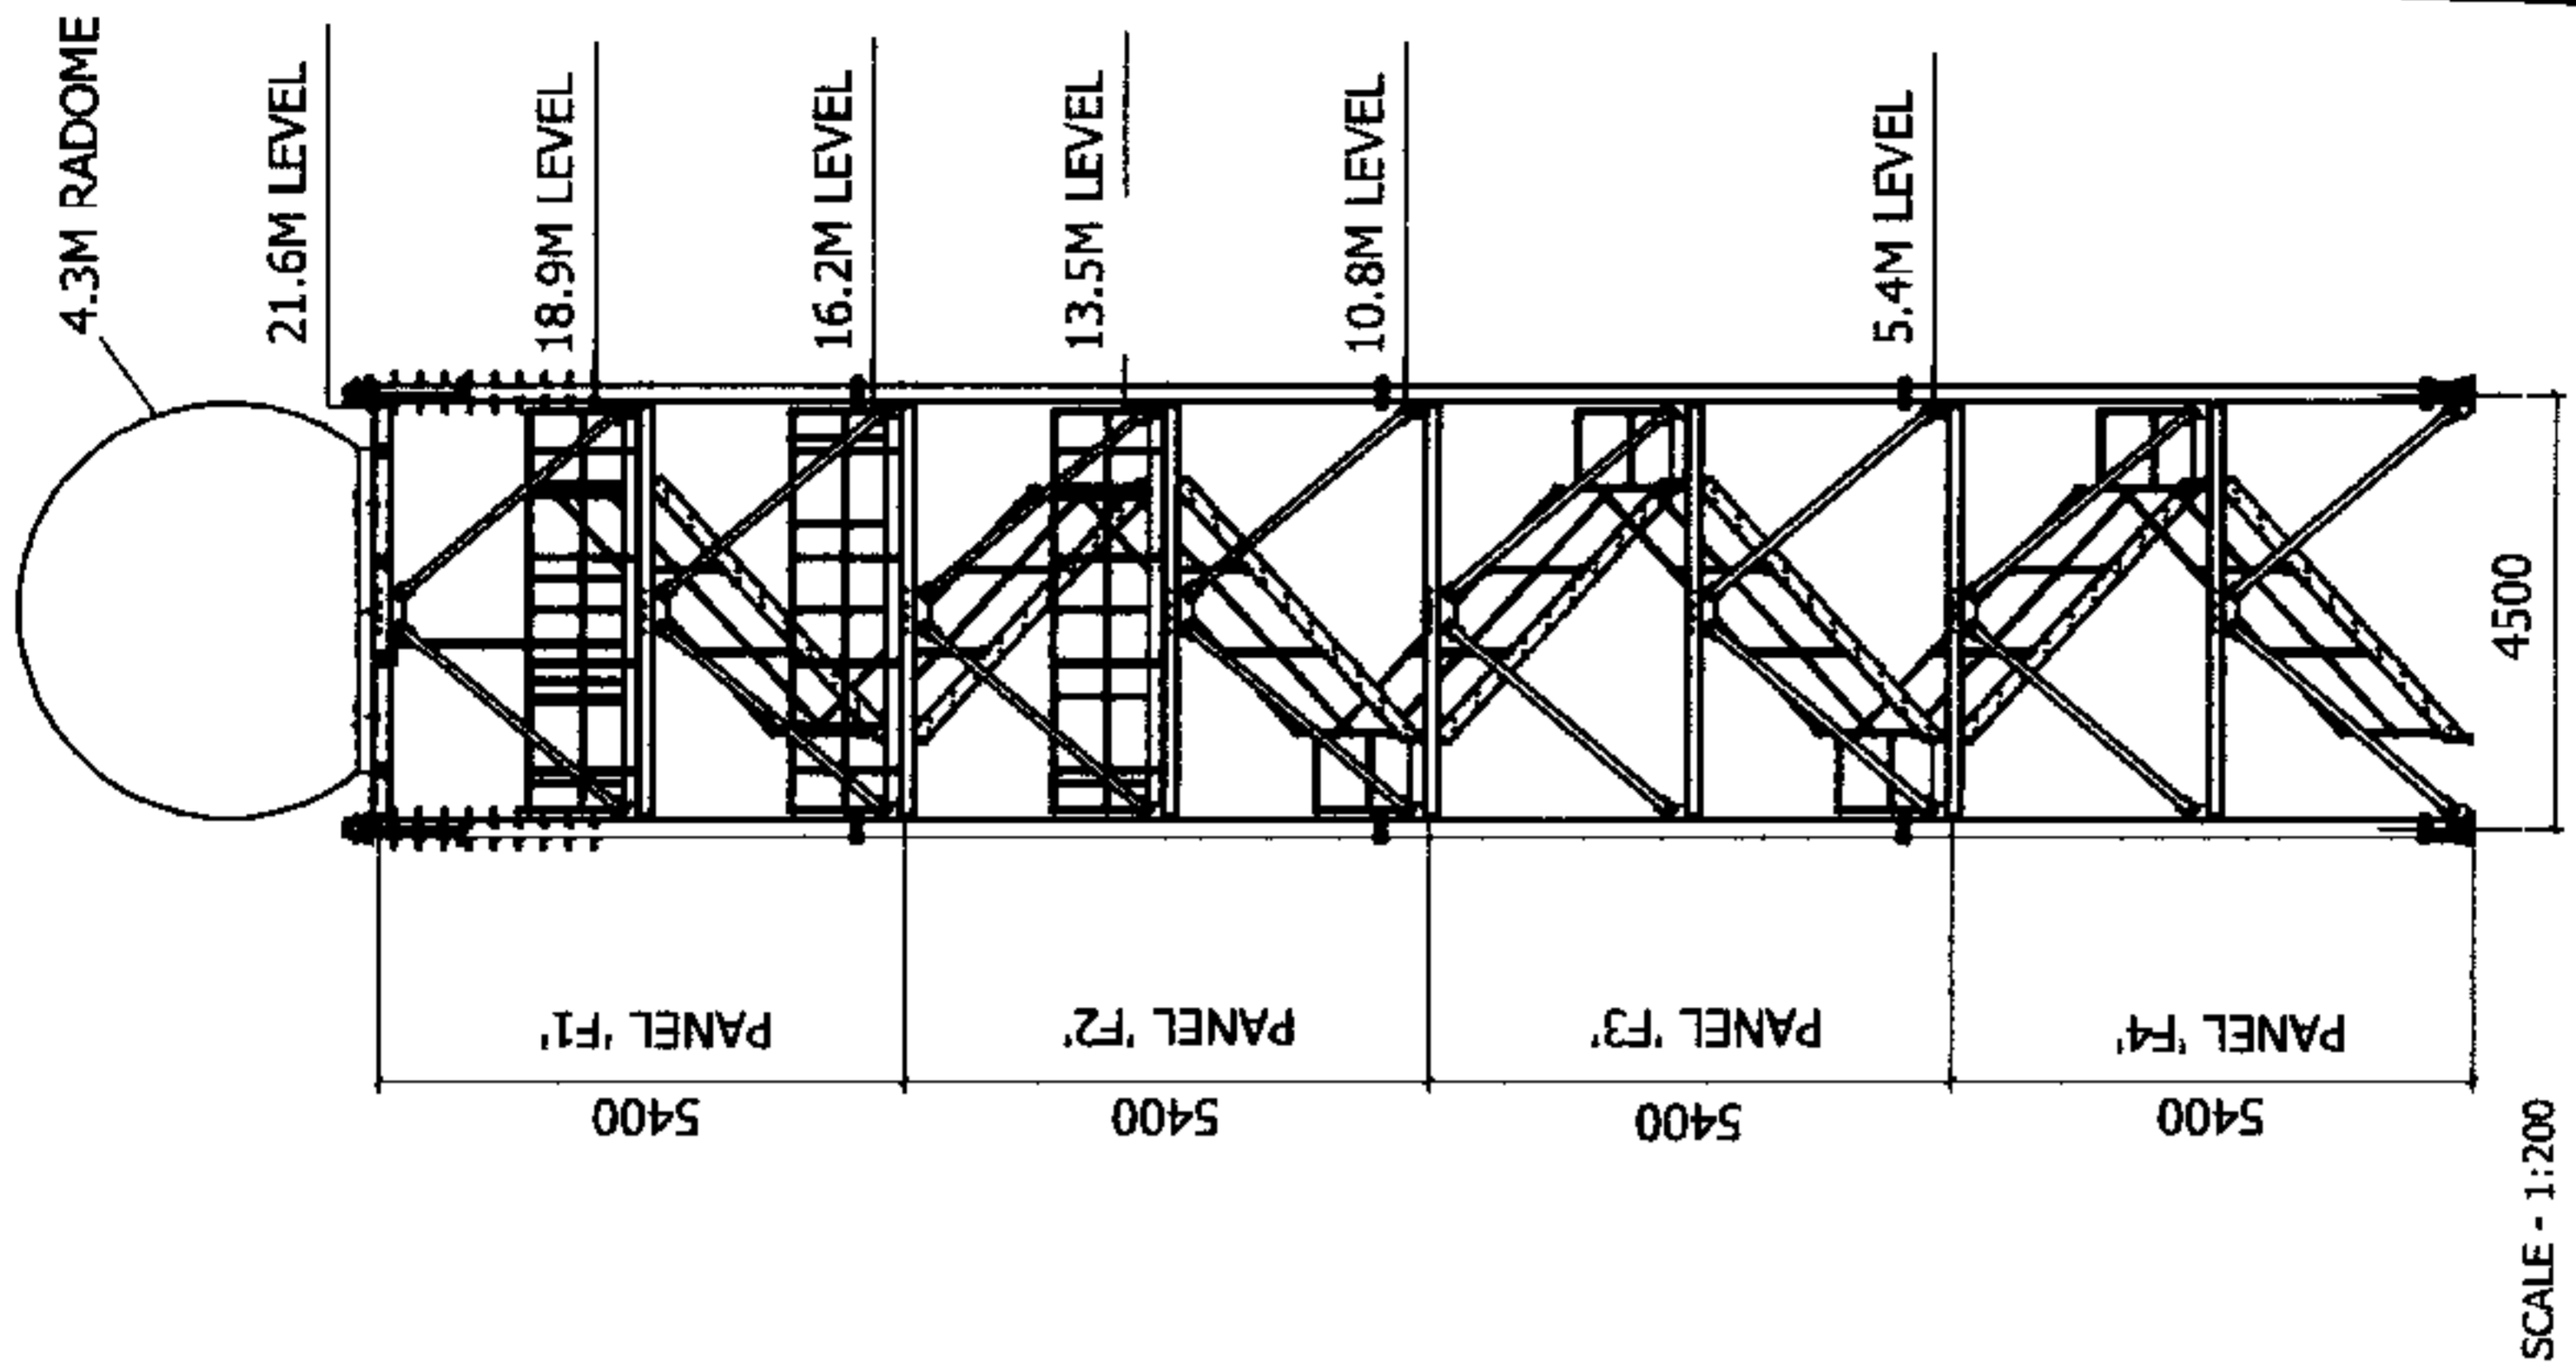

OFFICE
ACK
3 JAN 2006
COMMUNICATIONS DISTRICT OF MONTGOMERY
TELECOMMUNICATIONS SERVICE


EAST TOWER

WEST TOWER

DRN		PEILUK	CLIENT / PRODUCT:	BIRD LIP SURVEY	PART CLASS:
CHK	APP		TITLE:	TOWER ELEVATIONS	
ORIGINAL SCALE	ISSUE	NTS	@ A3 - DO NOT SCALE THIS PRINT		
14-10-2005 (ORIGINAL)	A		THIRD ANGLE PROJECTION U.N.O.		
	B		DRG. No UK501110/3		
	C		© Alandick		
	D				
	E				
	F				
	G				
	H				

NOTE: THESE DRAWINGS AND DESIGNS ARE STRICTLY CONFIDENTIAL AND PROTECTED BY INTERNATIONAL COPYRIGHT LAW. DETAILS MUST NOT BE DISCLOSED, REPRODUCED OR COMMUNICATED TO A 3rd PARTY IN ANY FORM OR MANNER WITHOUT THE PRIOR WRITTEN APPROVAL OF ALANDICK.

SCANNED
- 9 JAN 2006

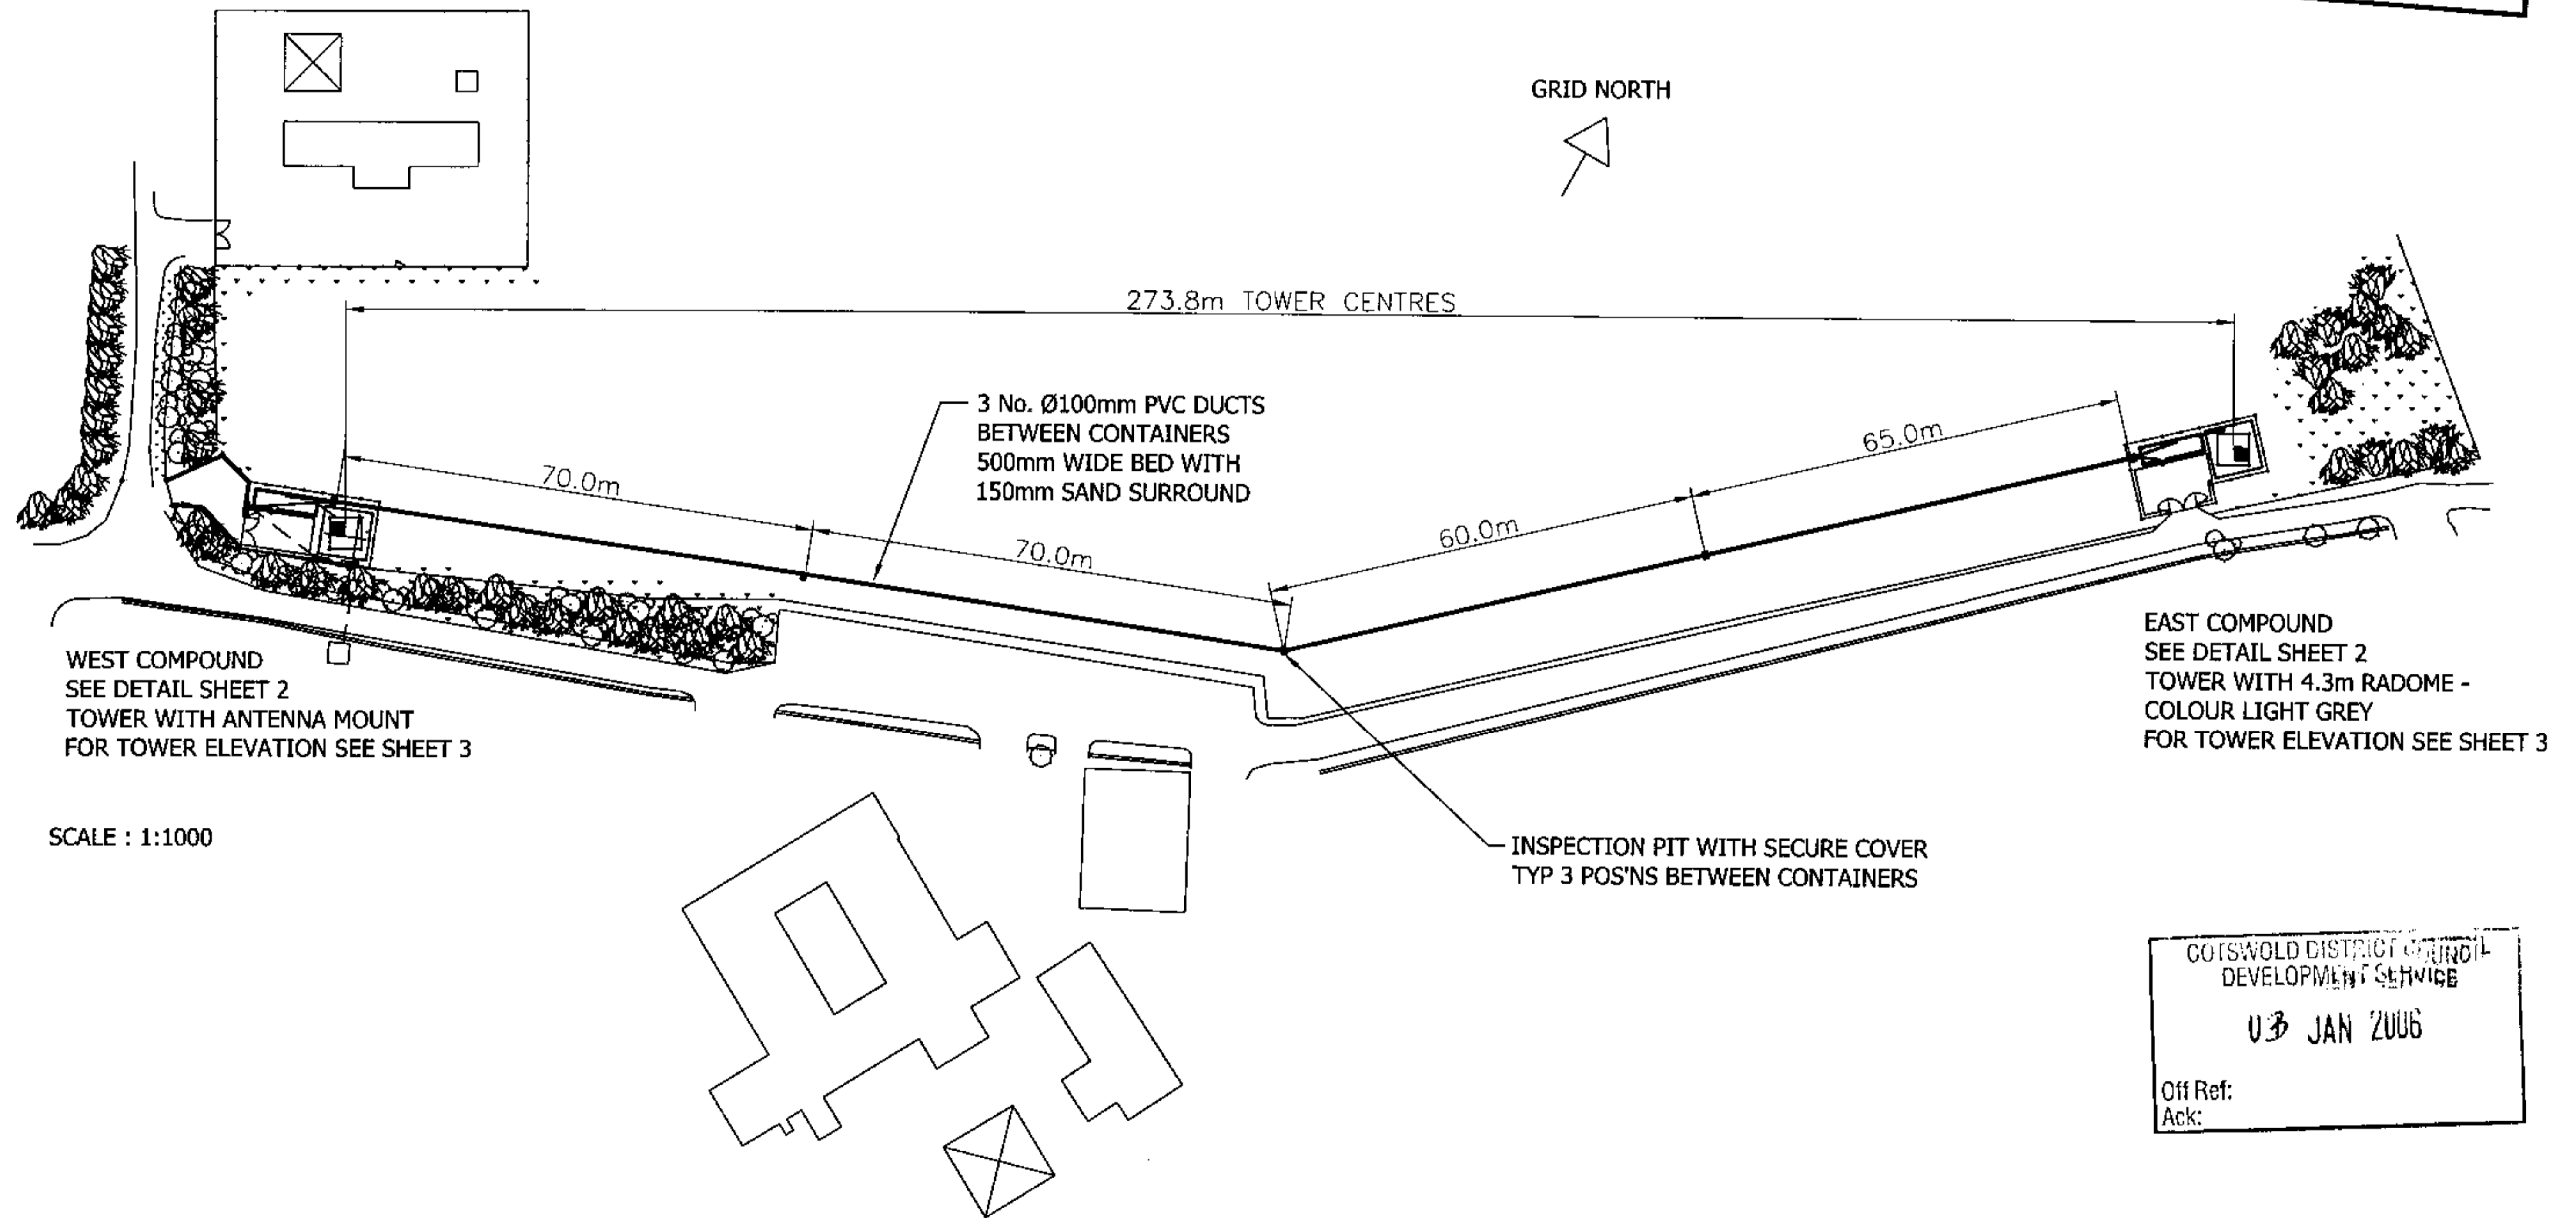



COTSWOLD DISTRICT COUNCIL
DEVELOPMENT SERVICE
03 JAN 2006
Off Ref:
Ack:

H	G	F	E	D	C	B	ISSUE	DRN	PEILUK	CLIENT / PRODUCT:	BIRDLIP SURVEY	PART CLASS:
						A		CHK	TITLE:		SITE PLAN	
						26.10.2005 UPDATED		APP				
						14.10.2005 (ORIGINAL)		ORIGINAL SCALE	1:1000 @ A3 - DO NOT SCALE THIS PRINT		THIRD ANGLE PROJECTION U.N.O.	DRG.No UK501110/1

NOTE: THESE DRAWINGS AND DESIGNS ARE STRICTLY CONFIDENTIAL AND PROTECTED BY INTERNATIONAL COPYRIGHT LAW. DETAILS MUST NOT BE DISCLOSED, REPRODUCED OR COMMUNICATED TO A 3rd PARTY IN ANY FORM OR MANNER WITHOUT THE PRIOR WRITTEN APPROVAL OF ALANDICK.

SCANNED

- 9 JAN 2006

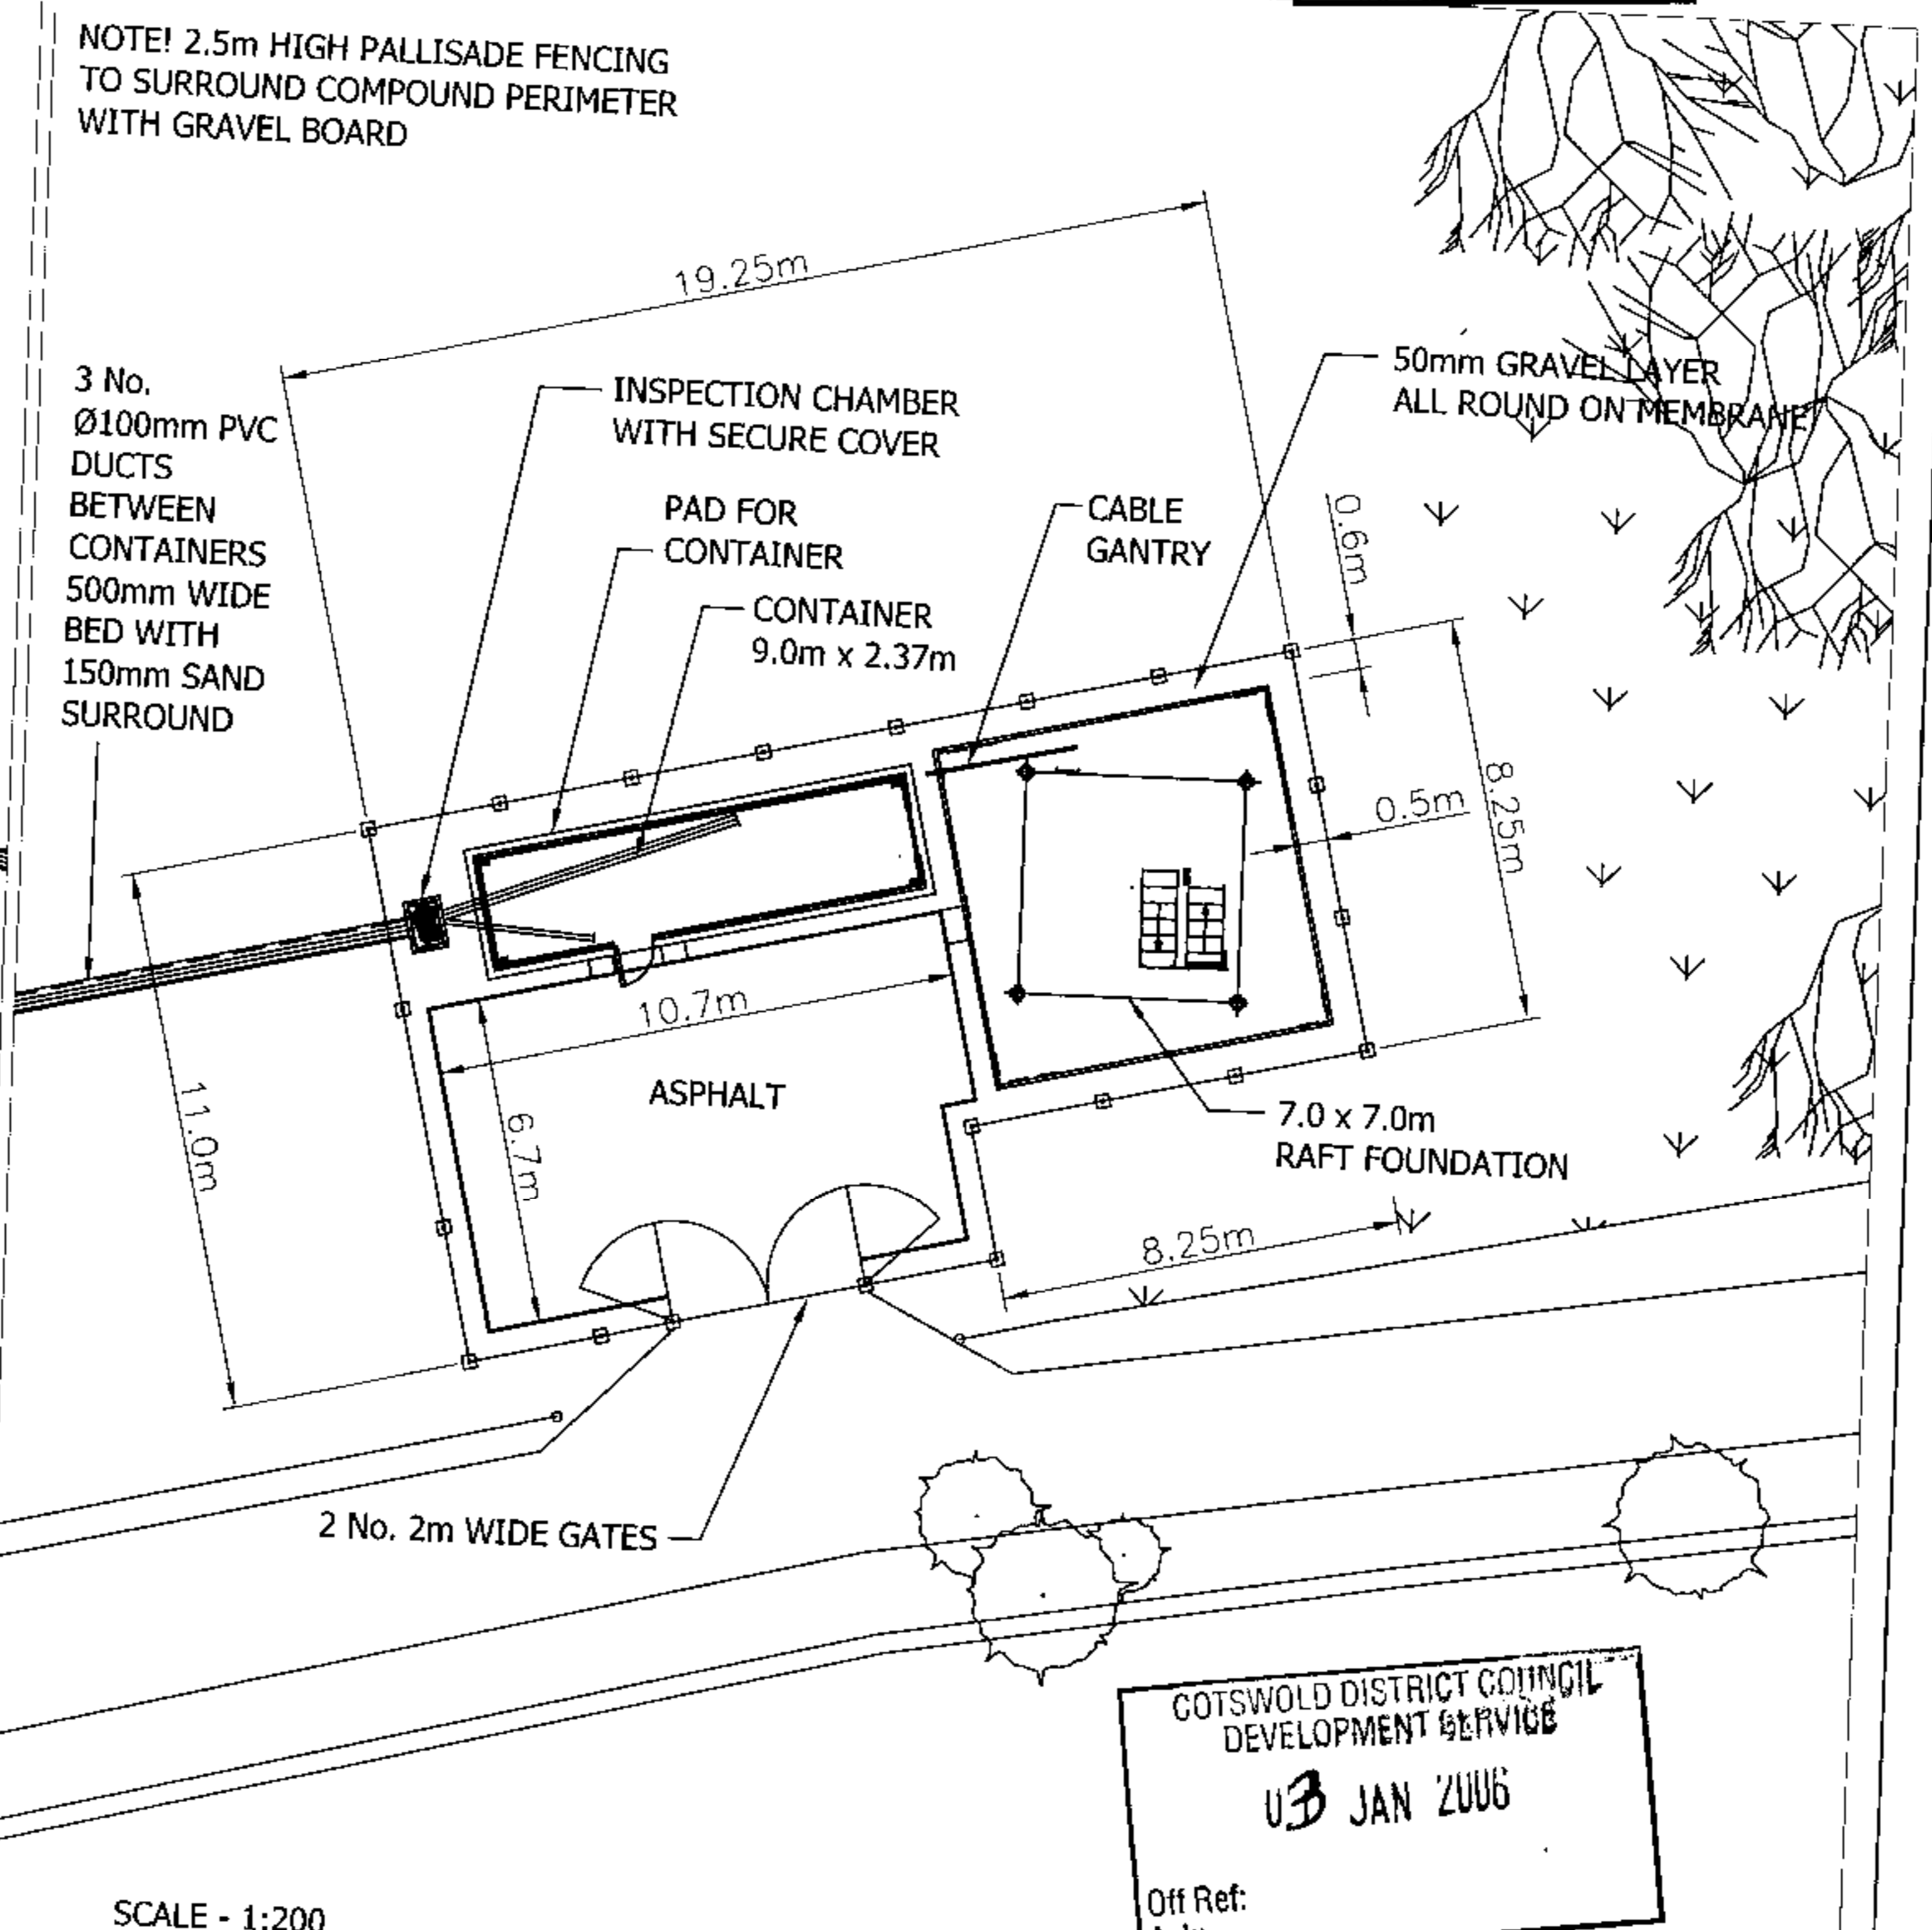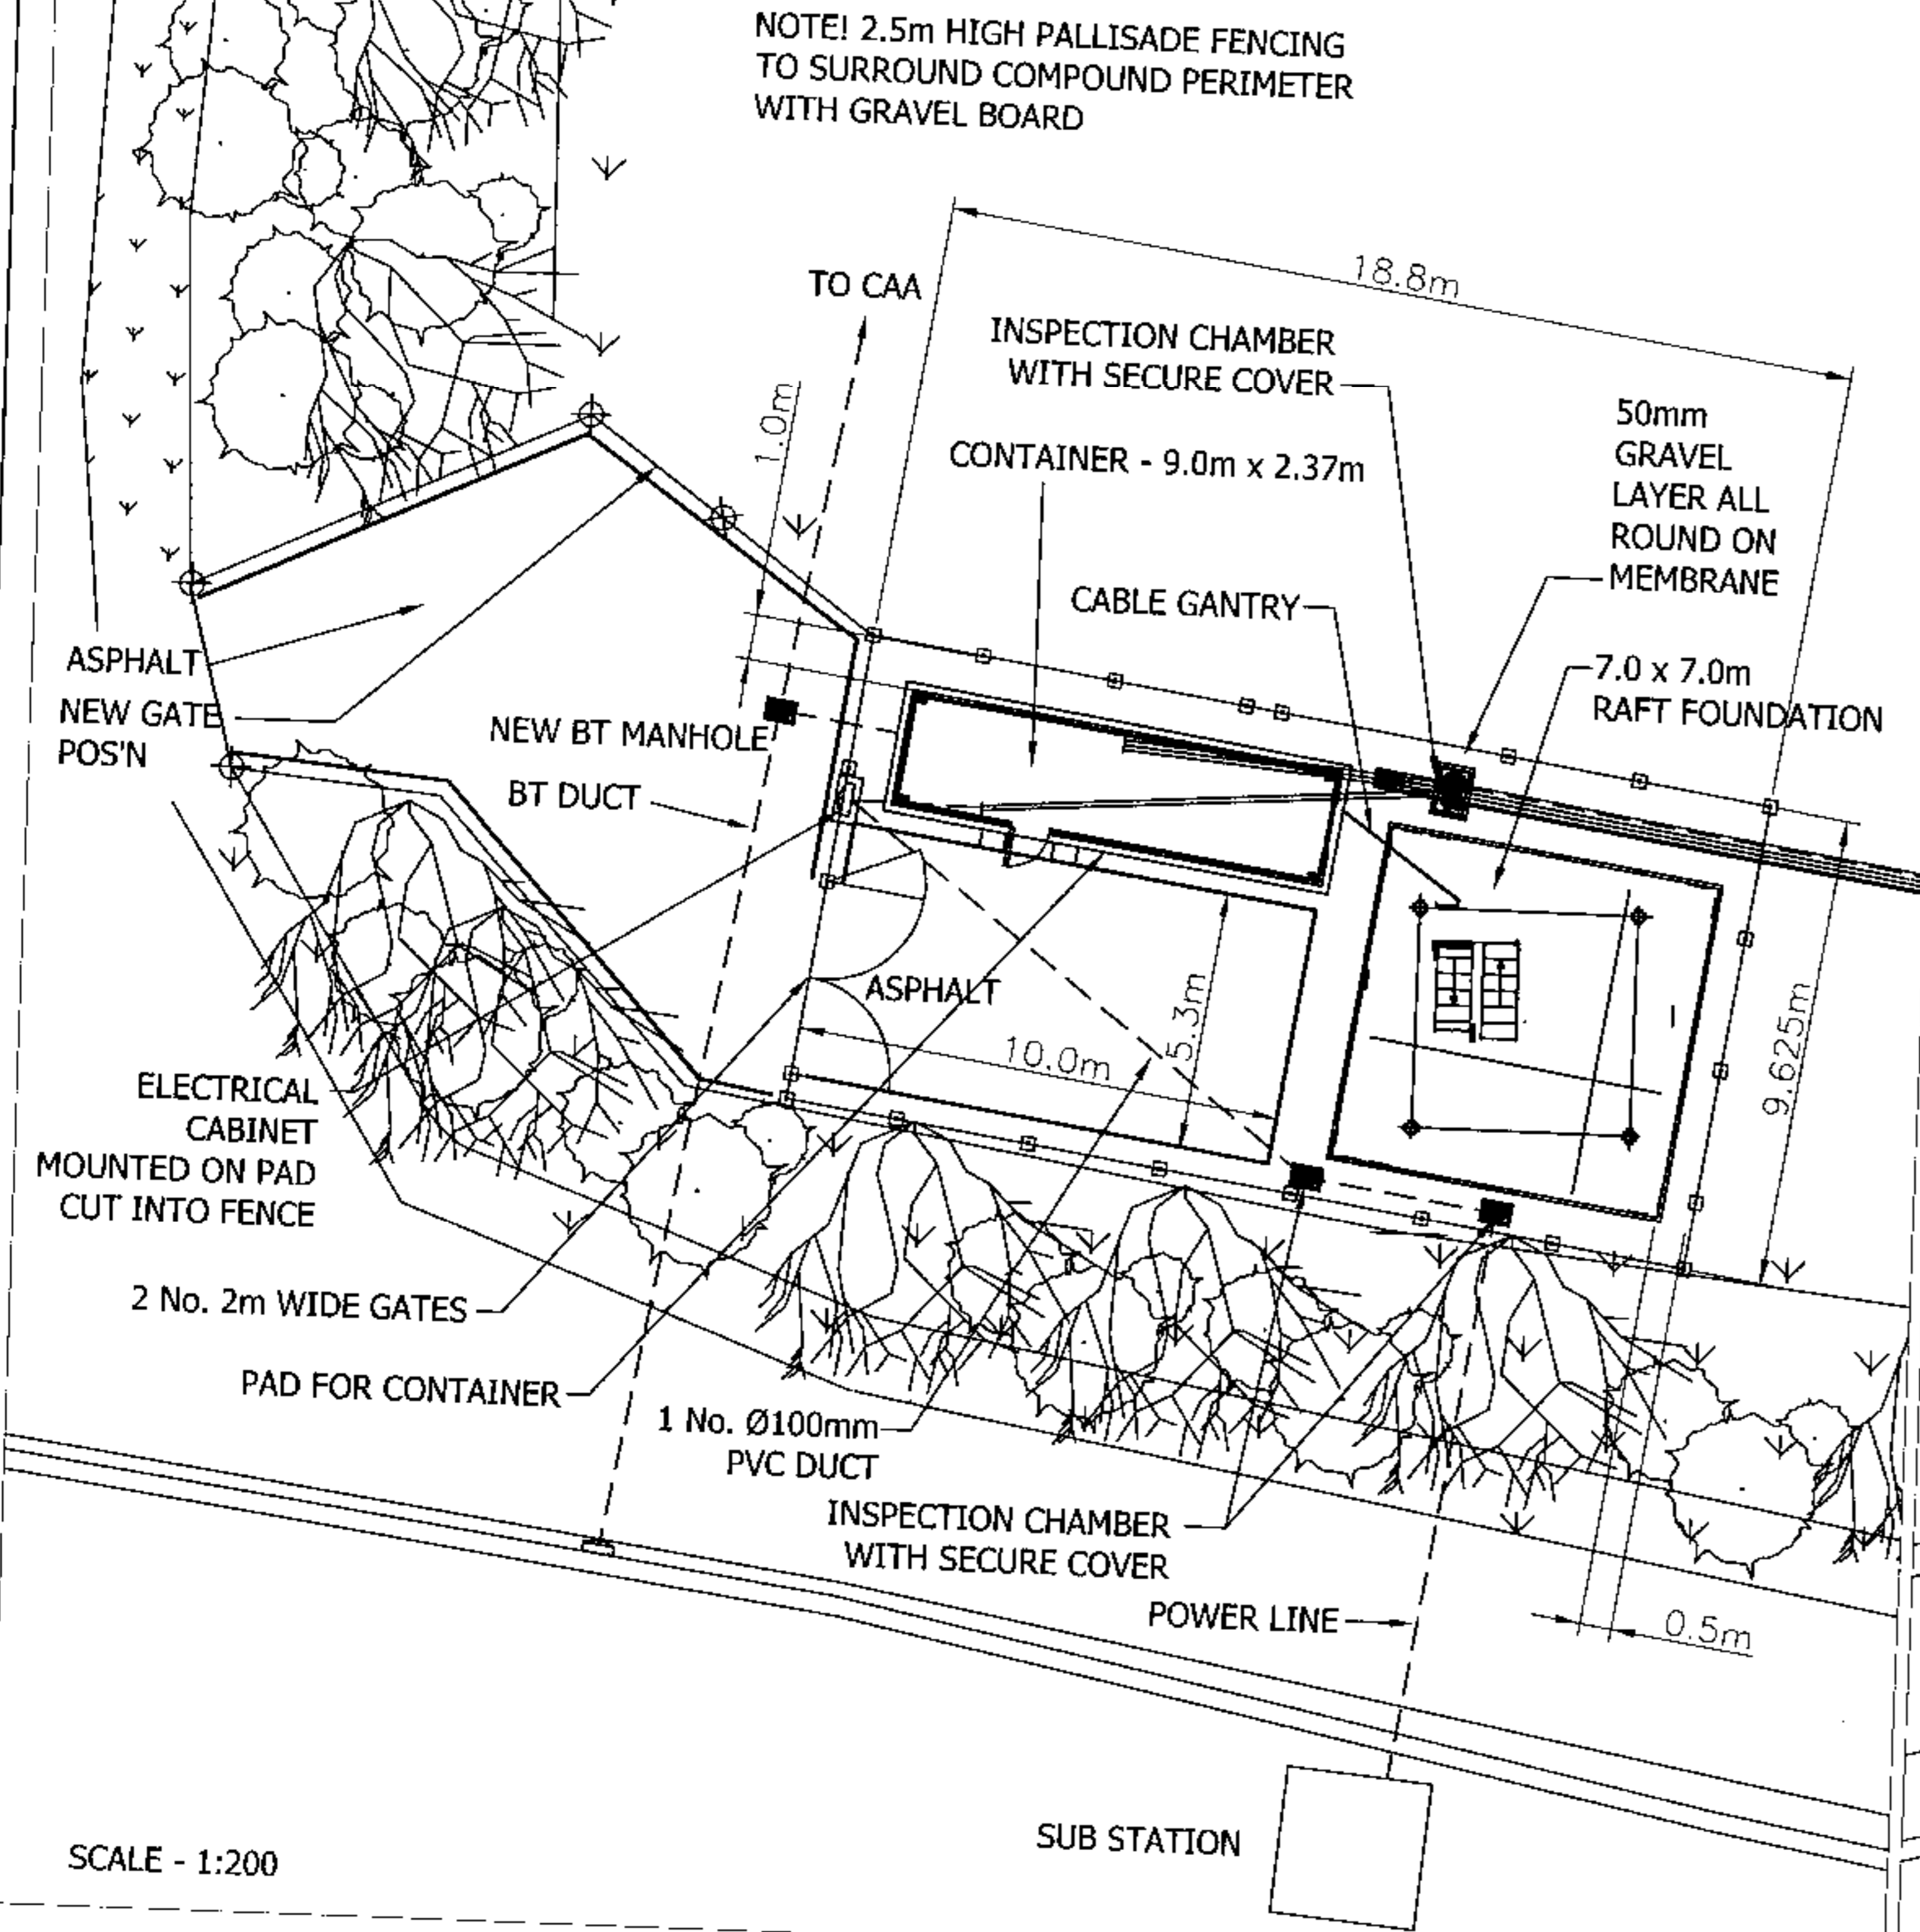

GOTSWOLD DISTRICT COUNCIL
DEVELOPMENT SERVICE
03 JAN 2006
Off Ref:
Ack:

WEST COMPOUND DETAILS

EAST COMPOUND DETAILS

H	G	F	E	D	C	15.12.2005	B	A	ISSUE	DRN	PEILUK	CLIENT / PRODUCT:	BIRDLIP SURVEY	PART CLASS:
						26.10.2005				CHK	TITLE:	TOWER LOCATION PLANS		
						14.10.2005				APP				
						(ORIGINAL)				ORIGINAL SCALE	NTS @ A3 - DO NOT SCALE THIS PRINT	THIRD ANGLE PROJECTION U.N.O.	DRG.No UK501110/2	



NOTE: THESE DRAWINGS AND DESIGNS ARE STRICTLY CONFIDENTIAL AND PROTECTED BY INTERNATIONAL COPYRIGHT LAW. DETAILS MUST NOT BE DISCLOSED, REPRODUCED OR COMMUNICATED TO A 3rd PARTY IN ANY FORM OR MANNER WITHOUT THE PRIOR WRITTEN APPROVAL OF ALANDICK.