

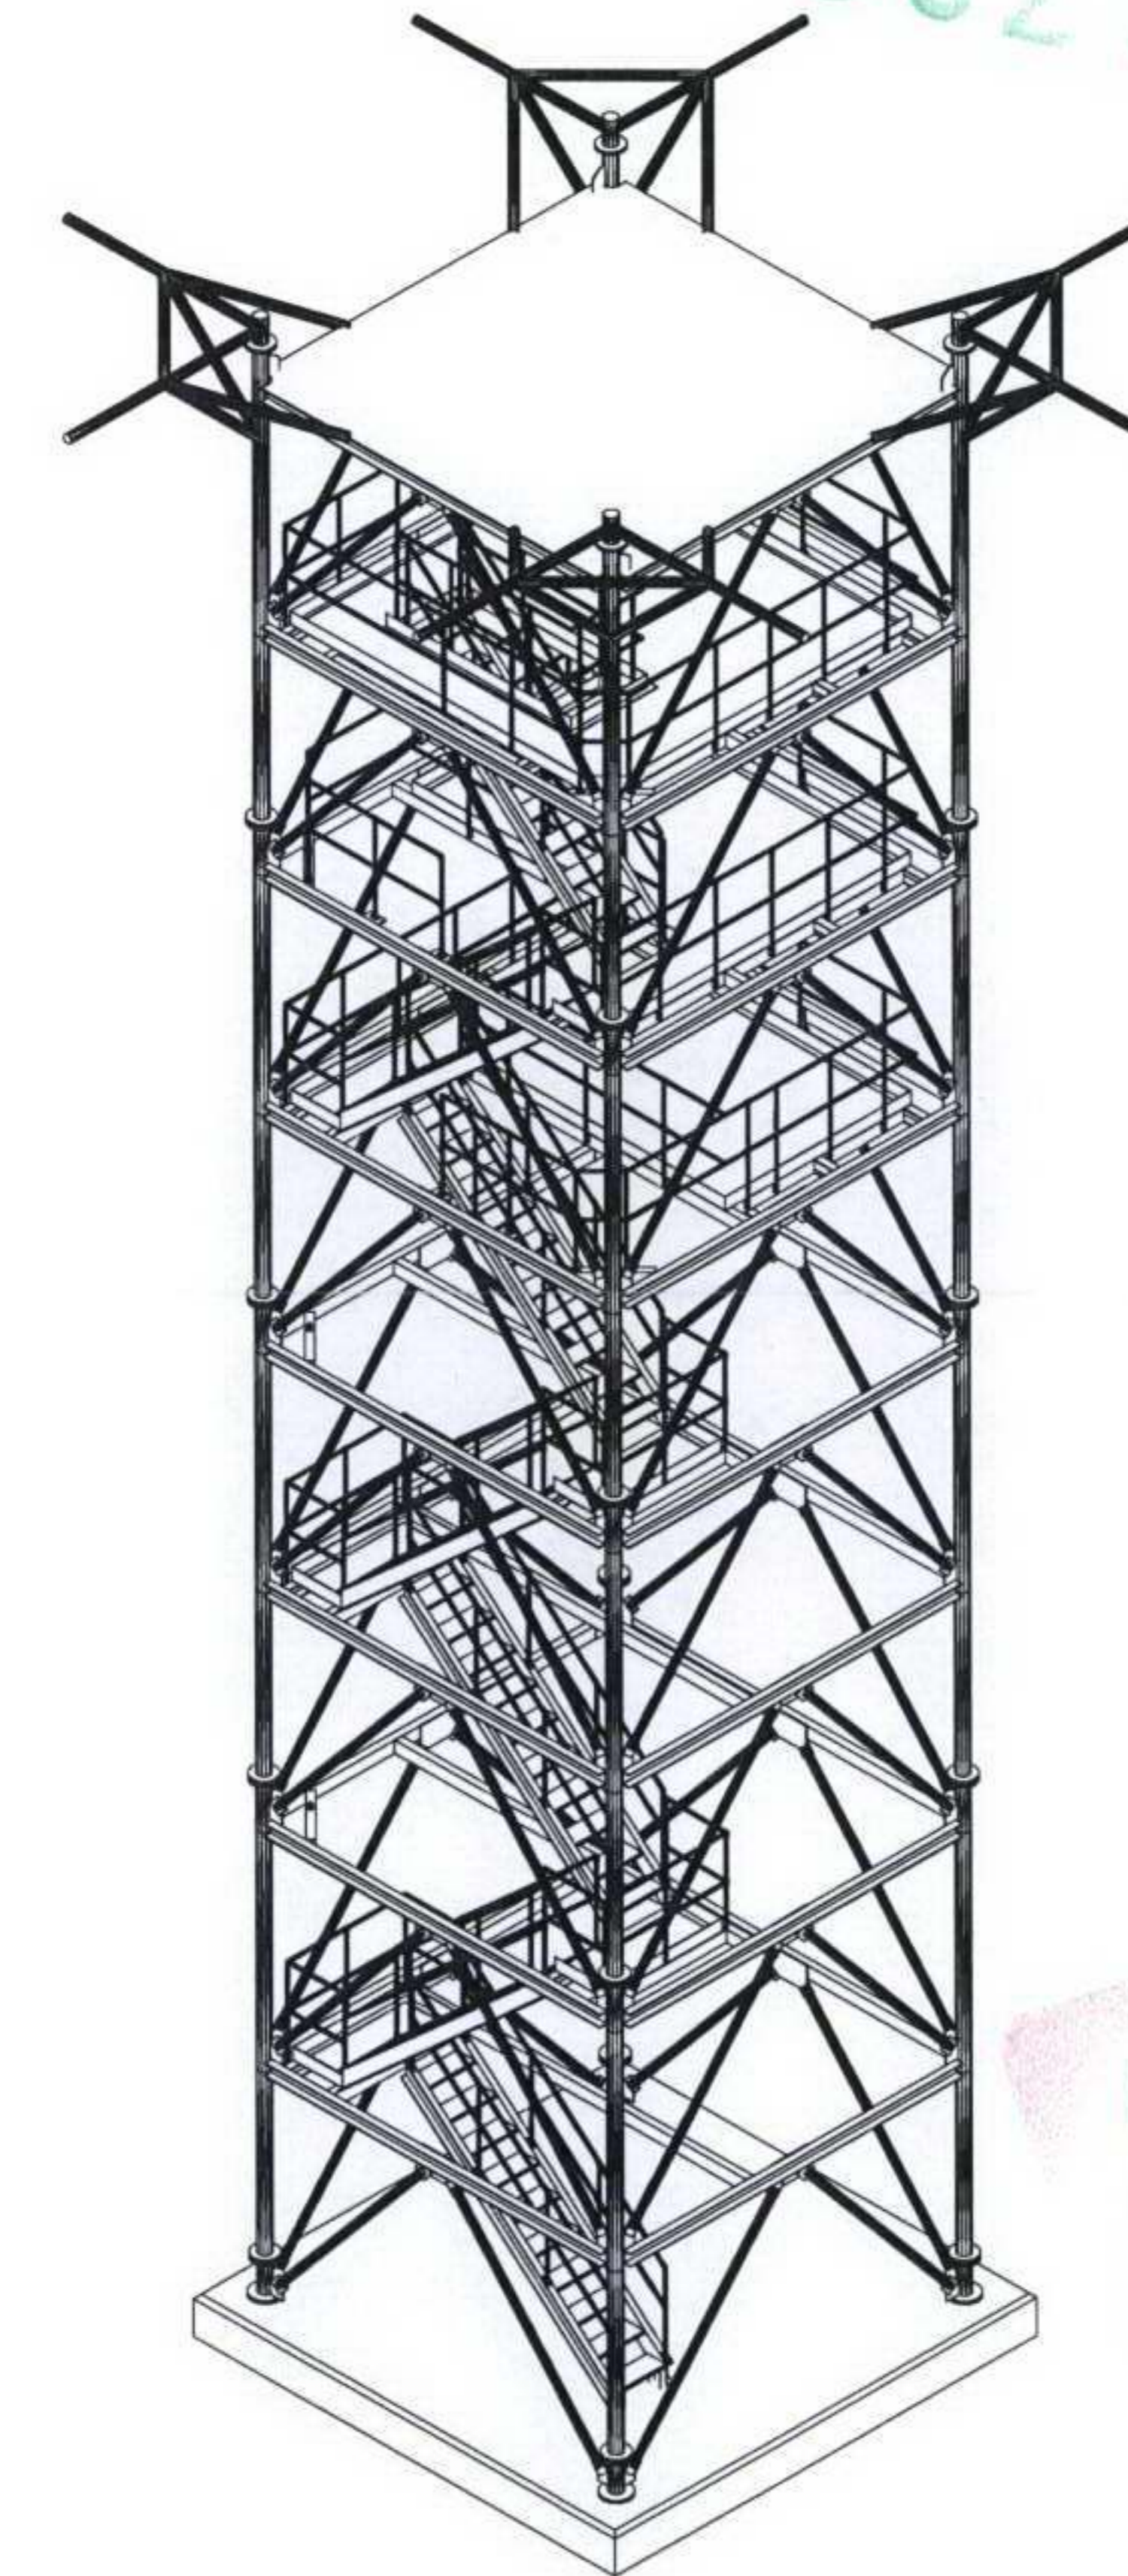


FOREST OF DEAN D.C.
 Forwarded to
 Rec'd 09 MAY 2008
 Action

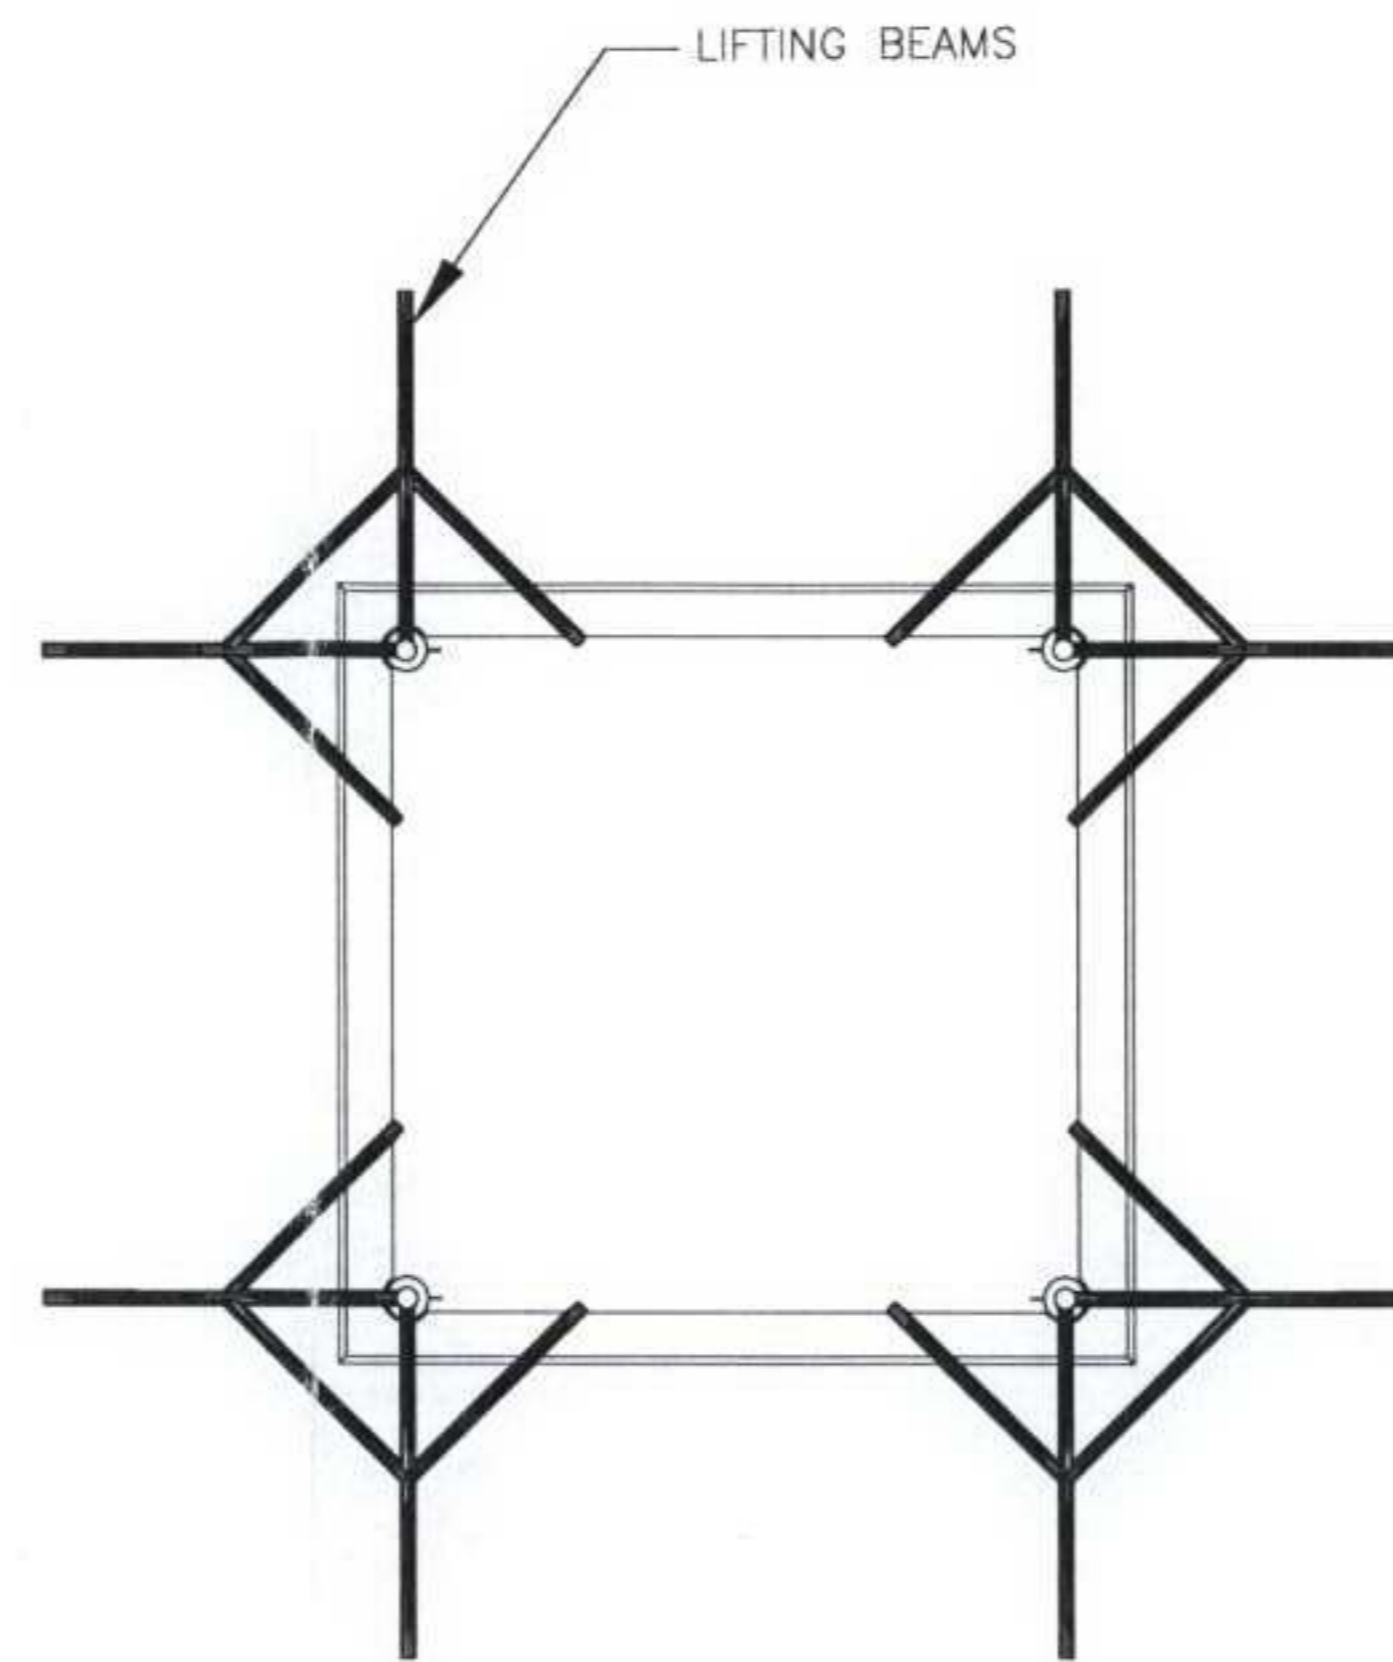

A3

THIS NOTE APPLIES TO WEB VIEWABLE IMAGES ONLY
 This image is produced from the Master Departmental drawing record.
 By default all layers are turned on, i.e. all information is displayed.
 The Drawing Office Authority encourages manipulation of the viewable
 image, i.e. turning off layers to display relevant information, but cannot
 be held responsible for the final printed image and it's use.

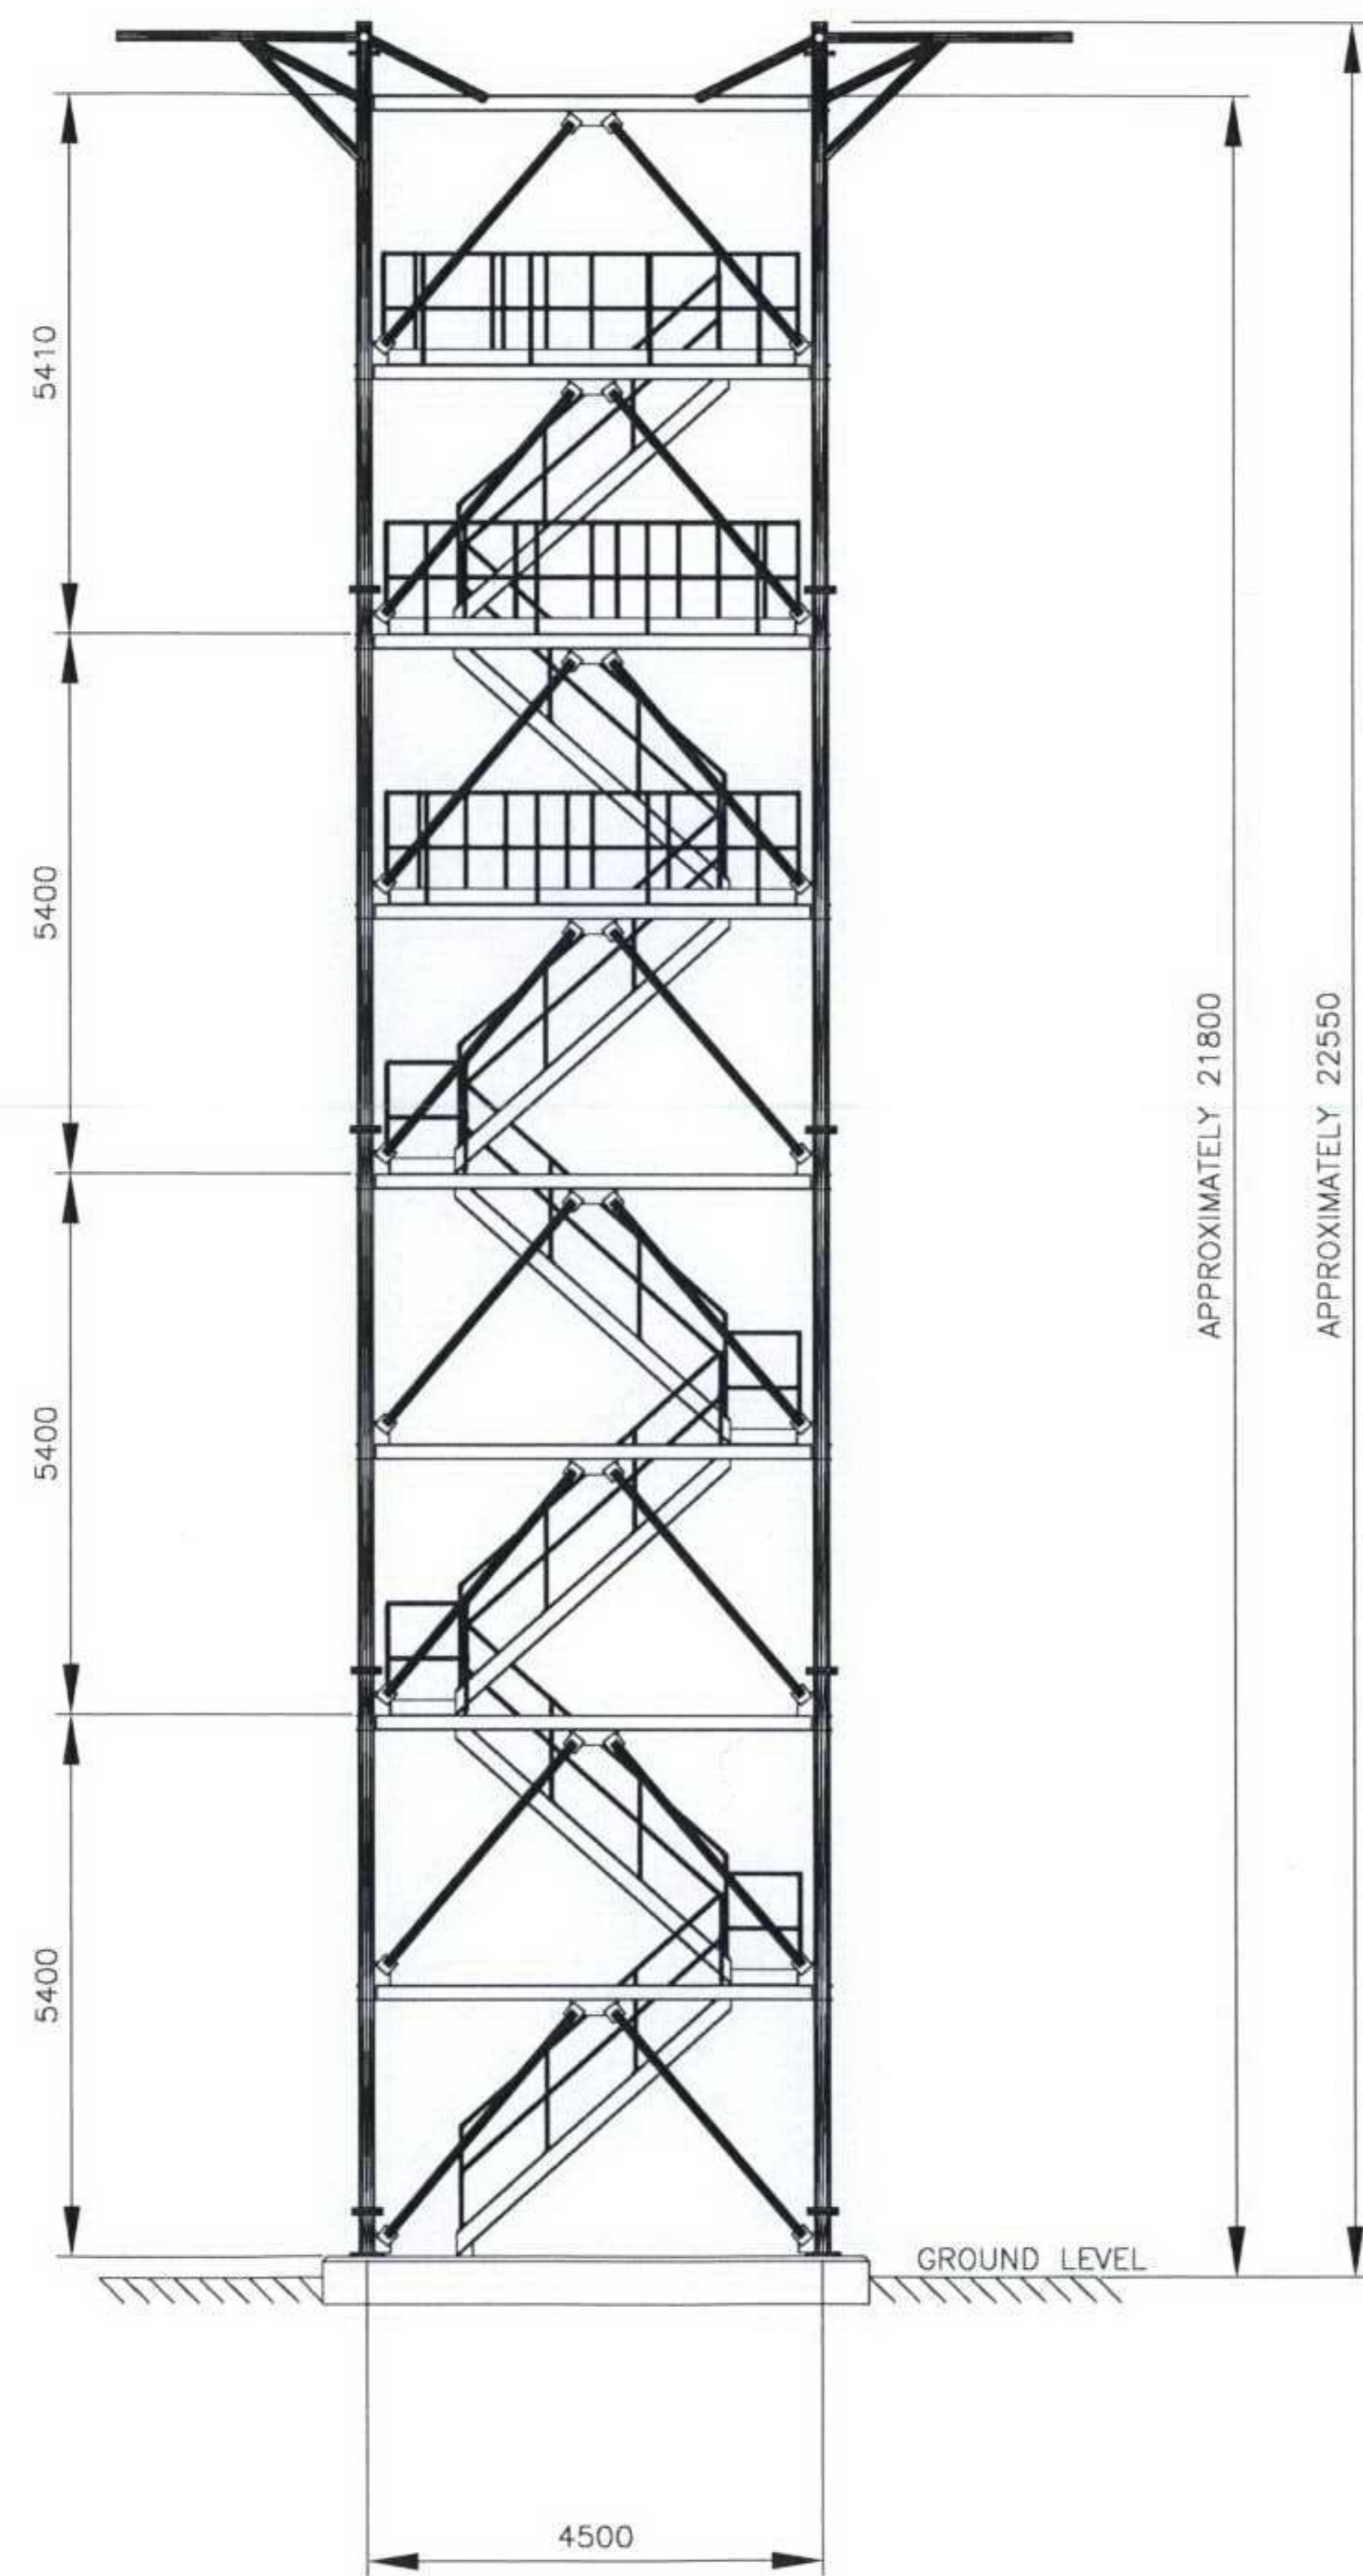

ISSUE	DATE	APPROVED	TASK	COMMENTS	DRAWN	J.F.GUNTER	GOVERNMENT COMMUNICATIONS HEADQUARTERS	SECURITY CLASSIFICATION
A	18/03/08	N. NEGUS TSI	3913		CHECKED			UNCLASSIFIED
					OWNER	N. NEGUS TSI	CONTRACTOR	CONTRACTOR'S DRAWING REF
					DATE	18/03/08		
					ORIGINAL TASK	3833	TITLE	LITTLE DEAN WALK TEST RANGE TOWER LAYOUT
					PROJECT ENGINEER			DRAWING NUMBER
					SURVEY DRG REF			GTP XX 00024303
					ORIGINAL SCALE	1:50		